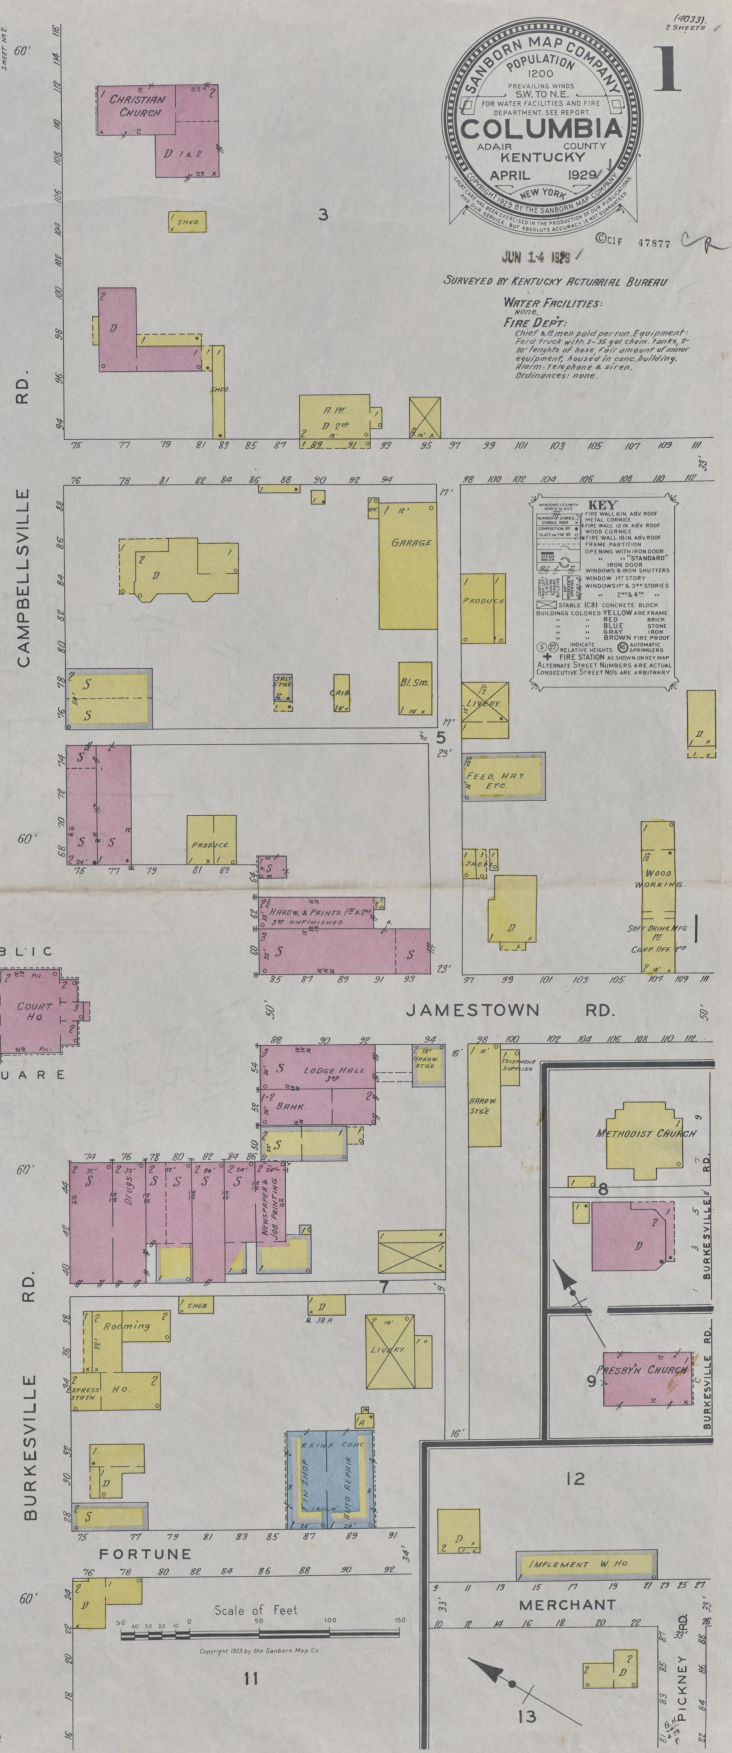
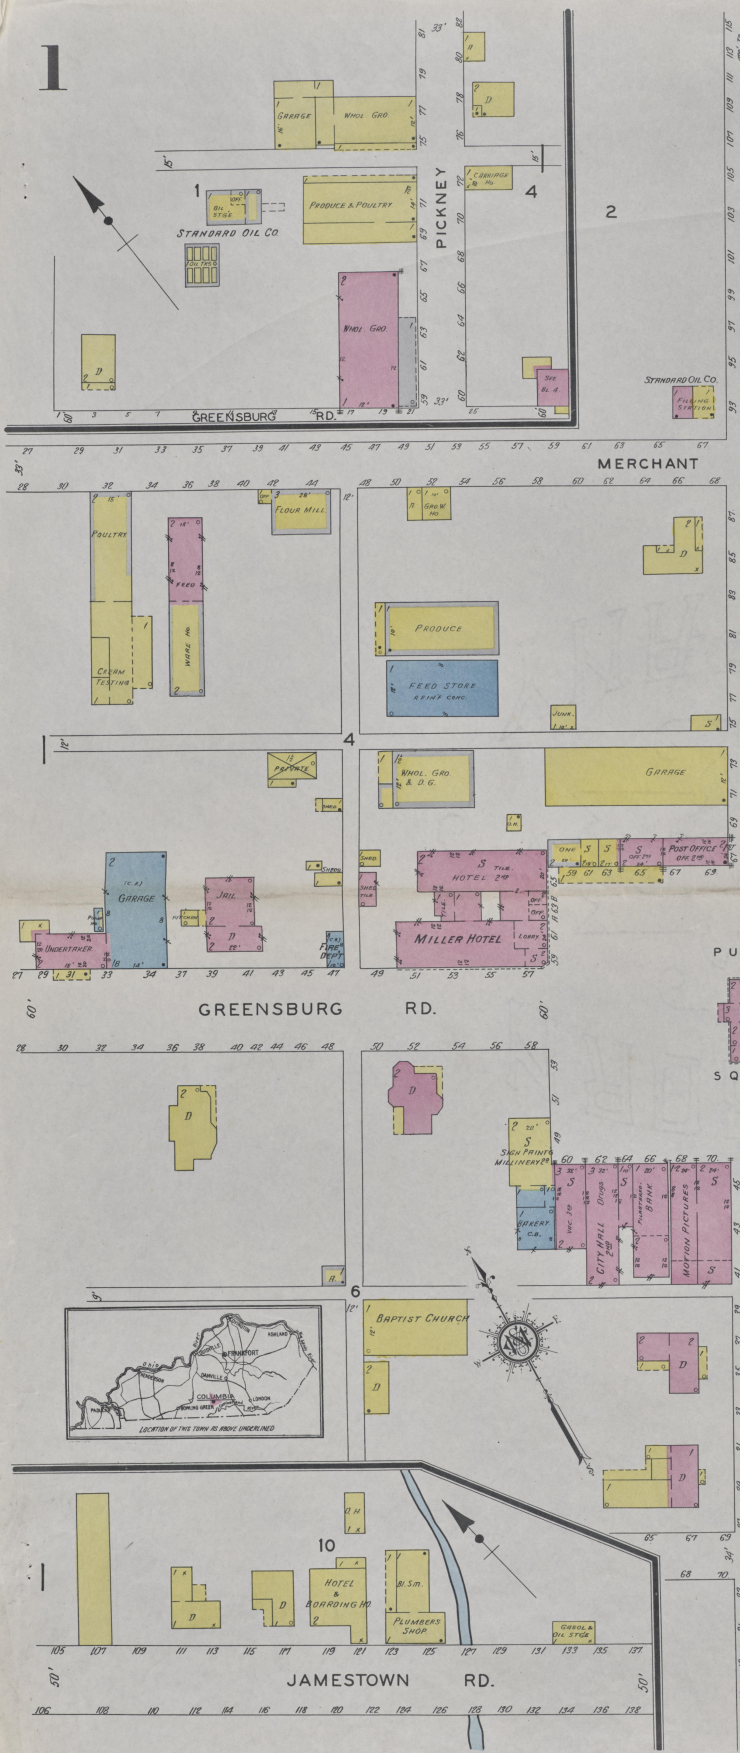


JUN 14 1929

SURVEYED BY KENTUCKY ACTUARIAL BUREAU

WATER FACILITIES:

FIRE DEPT:


KEY

1	WALL ON ADV. ROOF
2	WALL ON ADV. ROOF
2

2

APR. 1929
COLUMBIA
KY.

3

4

11

CAMPBELLVILLE RD.

RUSSELL SPRINGS RD.

GREENSBURG RD.

JAMESTOWN RD.

BURKESVILLE RD.

FRASER

LINSAY WILSON JUNIOR COLLEGE

LINSAY WILSON JUNIOR COLLEGE
Located 1/2 mile E. of Public Square

Located 1/2 mile E. of N. 1000 Oak St.

Located 1/2 mile S. of Court Ho.

Located 1/4 mile S.E. of Court Ho.

Located 300 E. of Girls Dormitory.

SALES & SERVICE GARAGE

ICE PLANT

RECREATION BUILDING

W. H. SANDUSKY SAW MILL

W. H. SANDUSKY SAW MILL

LOG PILES 5' HIGH

LUMBER PILES 0' TO 5' HIGH

LUMBER PILES 15' HIGH


LUMBER PILES 12' HIGH

LUMBER PILES 0' TO 5' HIGH

W. H. SANDUSKY LUMBER YARD

LUMBER PILES 12' HIGH

SCALE 100 FT. TO AN INCH

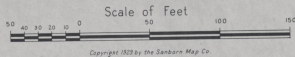

Copyright 1929 by the Sanborn Map Co.

6

10

9

8

12

13

14

15

TOBACCO RECEIVING HO.
Located 500' N. of N. 222

Located 300' W. of N. 38

PUBLIC GRADED & HIGH SCHOOL
REIN. CONC. BT. F.L. 300
AUDITORIUM
GYM.

DINING HALL 1ST
GYMNASIUM 2ND

BOYS DORMITORY
ADMINISTRATION BUILDING
GIRLS DORMITORY



LUMBER PILES 12' HIGH

W. H. SANDUSKY LUMBER YARD






